

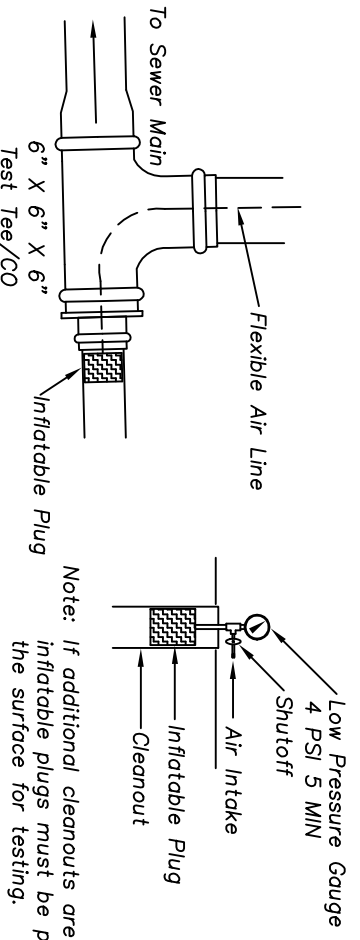


PENN TOWNSHIP MUNICIPAL AUTHORITY
 PLUMBING DETAILS LATERAL CONNECTION

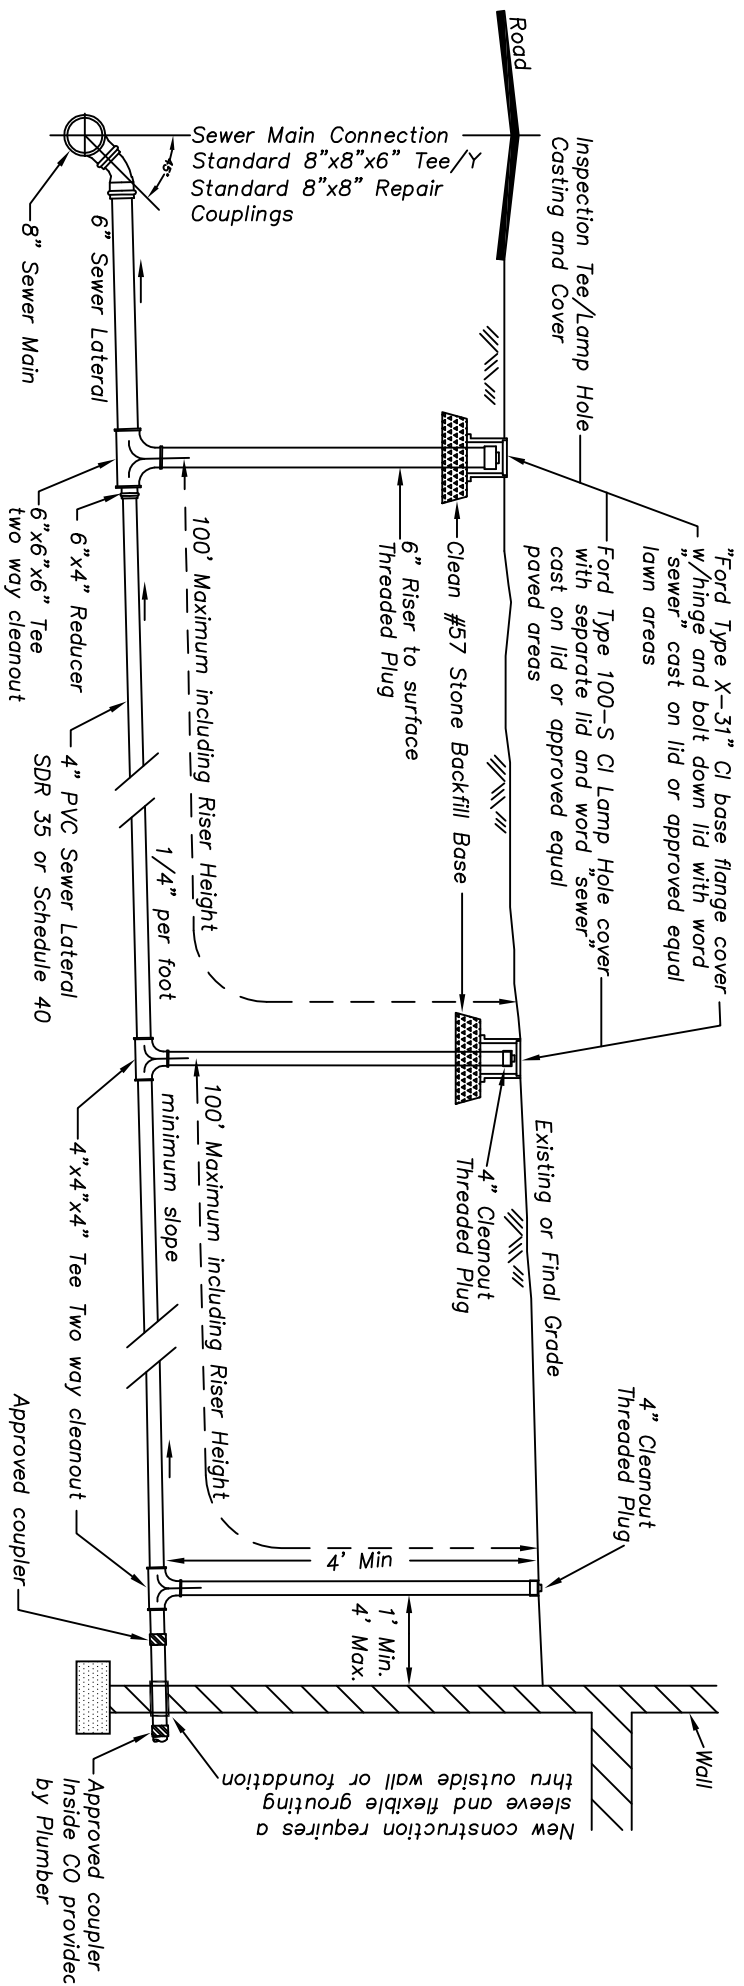

Note: If additional cleanouts are required, inflatable plugs must be placed at the surface for testing.

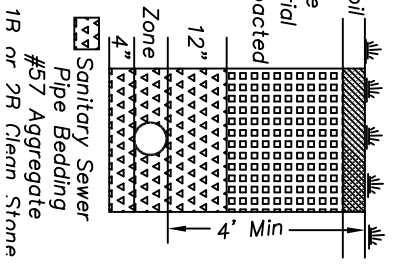

PTMA

LATERAL CONNECTION

PENN TWP. SNYDER COUNTY

REVISED MARCH 14, 2016

EXHIBIT B

NO SCALE